


PROJECT NUMBER:		D484		DIE NUMBER:	
REV/	DESCRIPTION:			DATE:	
A1	NIGHT LATCH ADDED, ROLLER CHANGED			FEB-11-10	

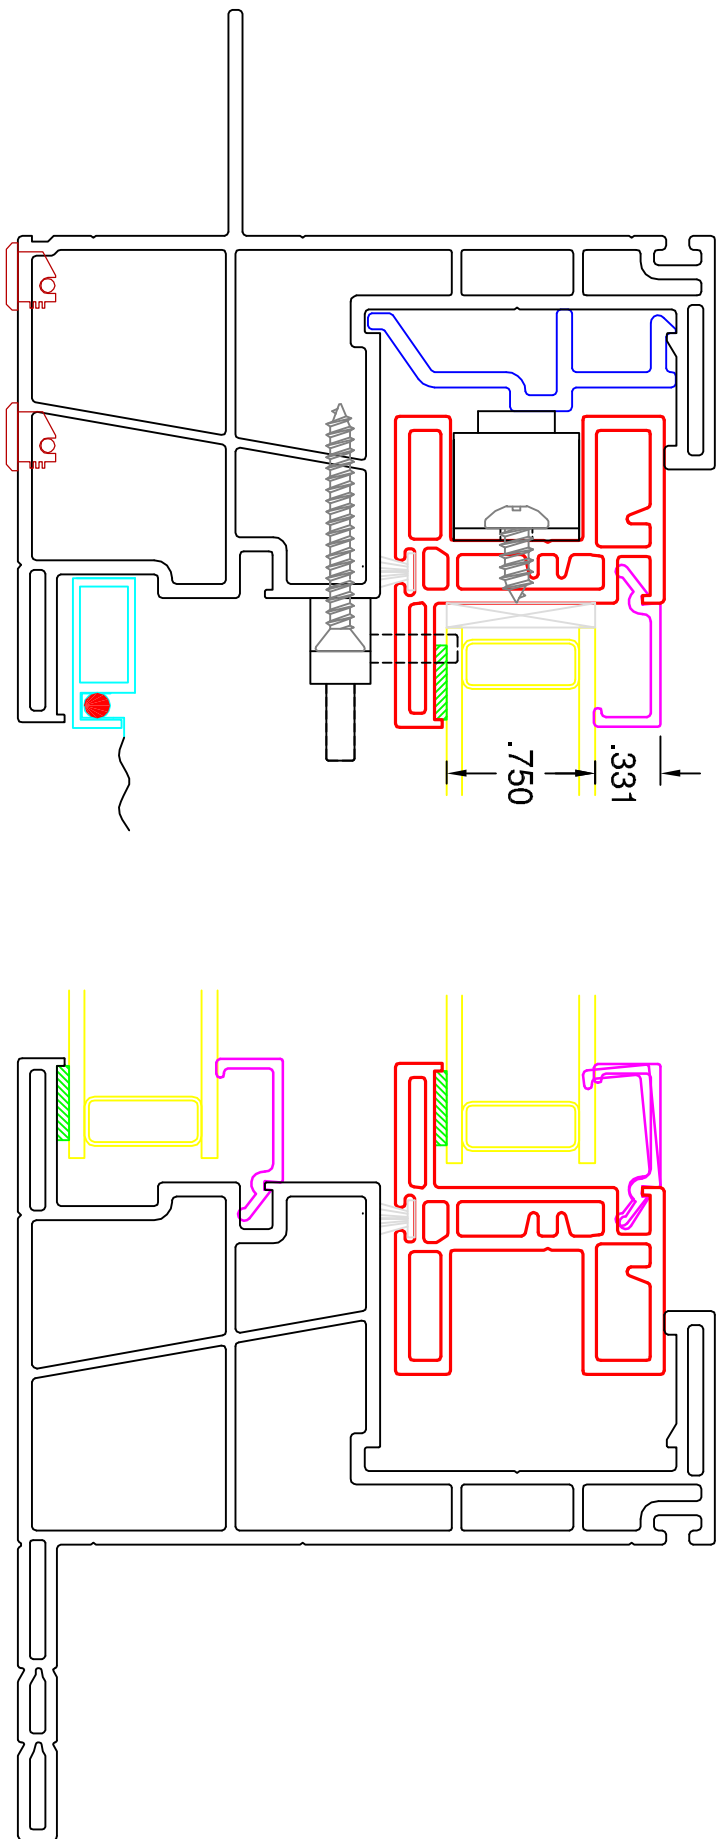

NOTICE:
THIS DOCUMENT CONTAINS PROPRIETARY AND/OR CONFIDENTIAL INFORMATION AND SHALL NOT BE COPIED, DISCLOSED TO OTHERS, OR USED FOR ANY PURPOSE OTHER THAN THAT FOR WHICH IT IS GIVEN, WITHOUT THE WRITTEN PERMISSION OF ROYAL GROUP INC.

CUSTOMER:
MODERN ALUMINUM & VINYL PRODUCTS

UNLESS OTHERWISE SPECIFIED DIMENSIONS ARE IN INCHES

DESCRIPTION:
SINGLE SLIDER
VERTICAL SECTION

DO NOT SCALE DRAWING

MATERIAL / COLOUR: N/A
WALL THICKNESS: N/A
SCALE: 1 : 1
SHEET: 1 OF 1

DESIGN/DRAWN/CHECKED:
N.S.
DRC

SIZE: 'A'

DATE: DEC 09/09
ACAD NO.: D484-A04
PART NO.:

COPYRIGHT © 2009 ROYAL GROUP INC. ALL RIGHTS RESERVED

111 Royal Group Crescent
Woodbridge, Ontario
Canada L4L 1X9

Royal Group