


PROJECT NUMBER:	D484	DIE NUMBER:	
REV:	A0	DESCRIPTION:	
		DATE:	

RENO FRAME

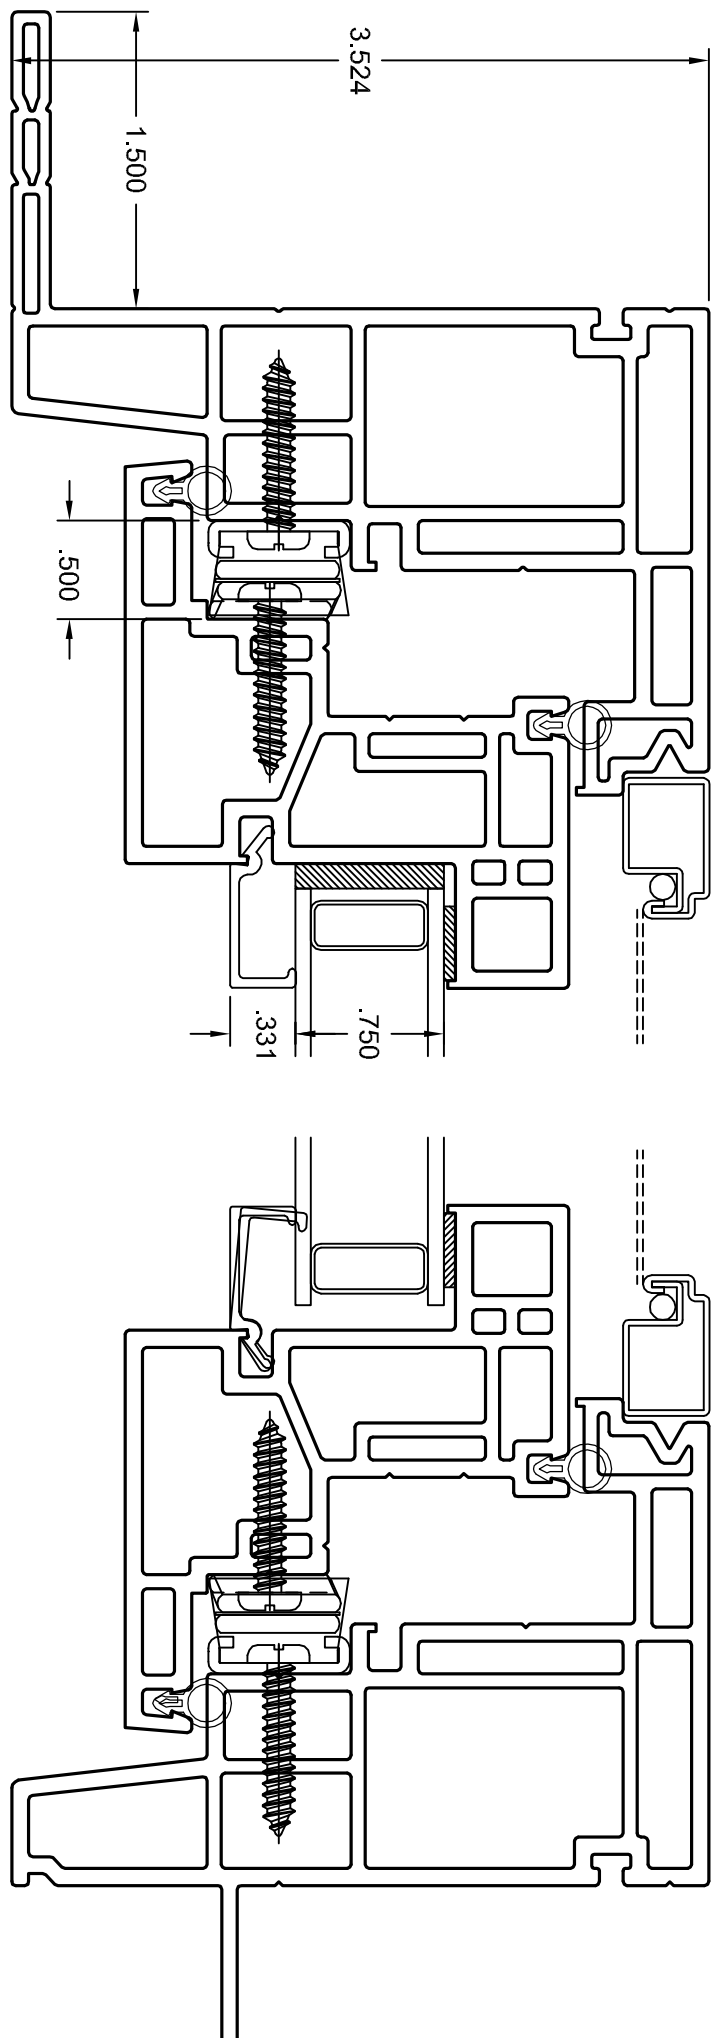

CUSTOMER: MODERN ALUMINUM & VINYL PRODUCTS

DESCRIPTION:

CASEMENT
PUSH-OUT SECTION (VERTICAL)

UNLESS OTHERWISE SPECIFIED
DIMENSIONS ARE IN INCHES

MATERIAL / COLOUR: N/A SIZE: 'A' DATE: JAN-29-10

WALL THICKNESS: N/A SCALE: 1 : 1 ACAD NO.: D484-A104

DESIGN/DRAWN CHECKED: N.S. DRC SHEET: 2 OF 2 PART NO.:

NOTICE:

THIS DOCUMENT CONTAINS PROPRIETARY AND/OR CONFIDENTIAL INFORMATION AND SHALL NOT BE COPIED, DISCLOSED TO OTHERS, OR USED FOR ANY PURPOSE OTHER THAN THAT FOR WHICH IT IS GIVEN, WITHOUT THE WRITTEN PERMISSION OF ROYAL GROUP INC.

COPYRIGHT © 2009 ROYAL GROUP INC. ALL RIGHTS RESERVED

